



Although PDF files provide accurate printouts of what is on screen, small discrepancies can occur which may affect the sizes of scale drawings; check the size against the scale below and contact D+GP if you require a paper original millimetres



Figured dimensions are to be taken in preference to scaled dimensions. No work is to be put in hand until site dimensions have been checked and any discrepancies reported to the Architects.  
The copyright of this drawing and design remains with The Duncan+Graham Partnership.

Revisions

JOB 016

East Northdown  
George Hill Road  
Northdown

Drawing title

# SITE PLAN

the duncan+graham partnership



chartered architects

8 Cecil Square Margate Kent CT9 1SD

Scale

1 : 1250

Date

July 2015

Drawn

PMJ

Job no

15.025

Eng no

02

Rev

/

01843 223488

01843 200499


07511

marg@theduncan-graham.co.uk

www.duncan-graham.co.uk

amended W.O.H.Friend

Original drawing size: A0  A1  A2  A3  A4  Other

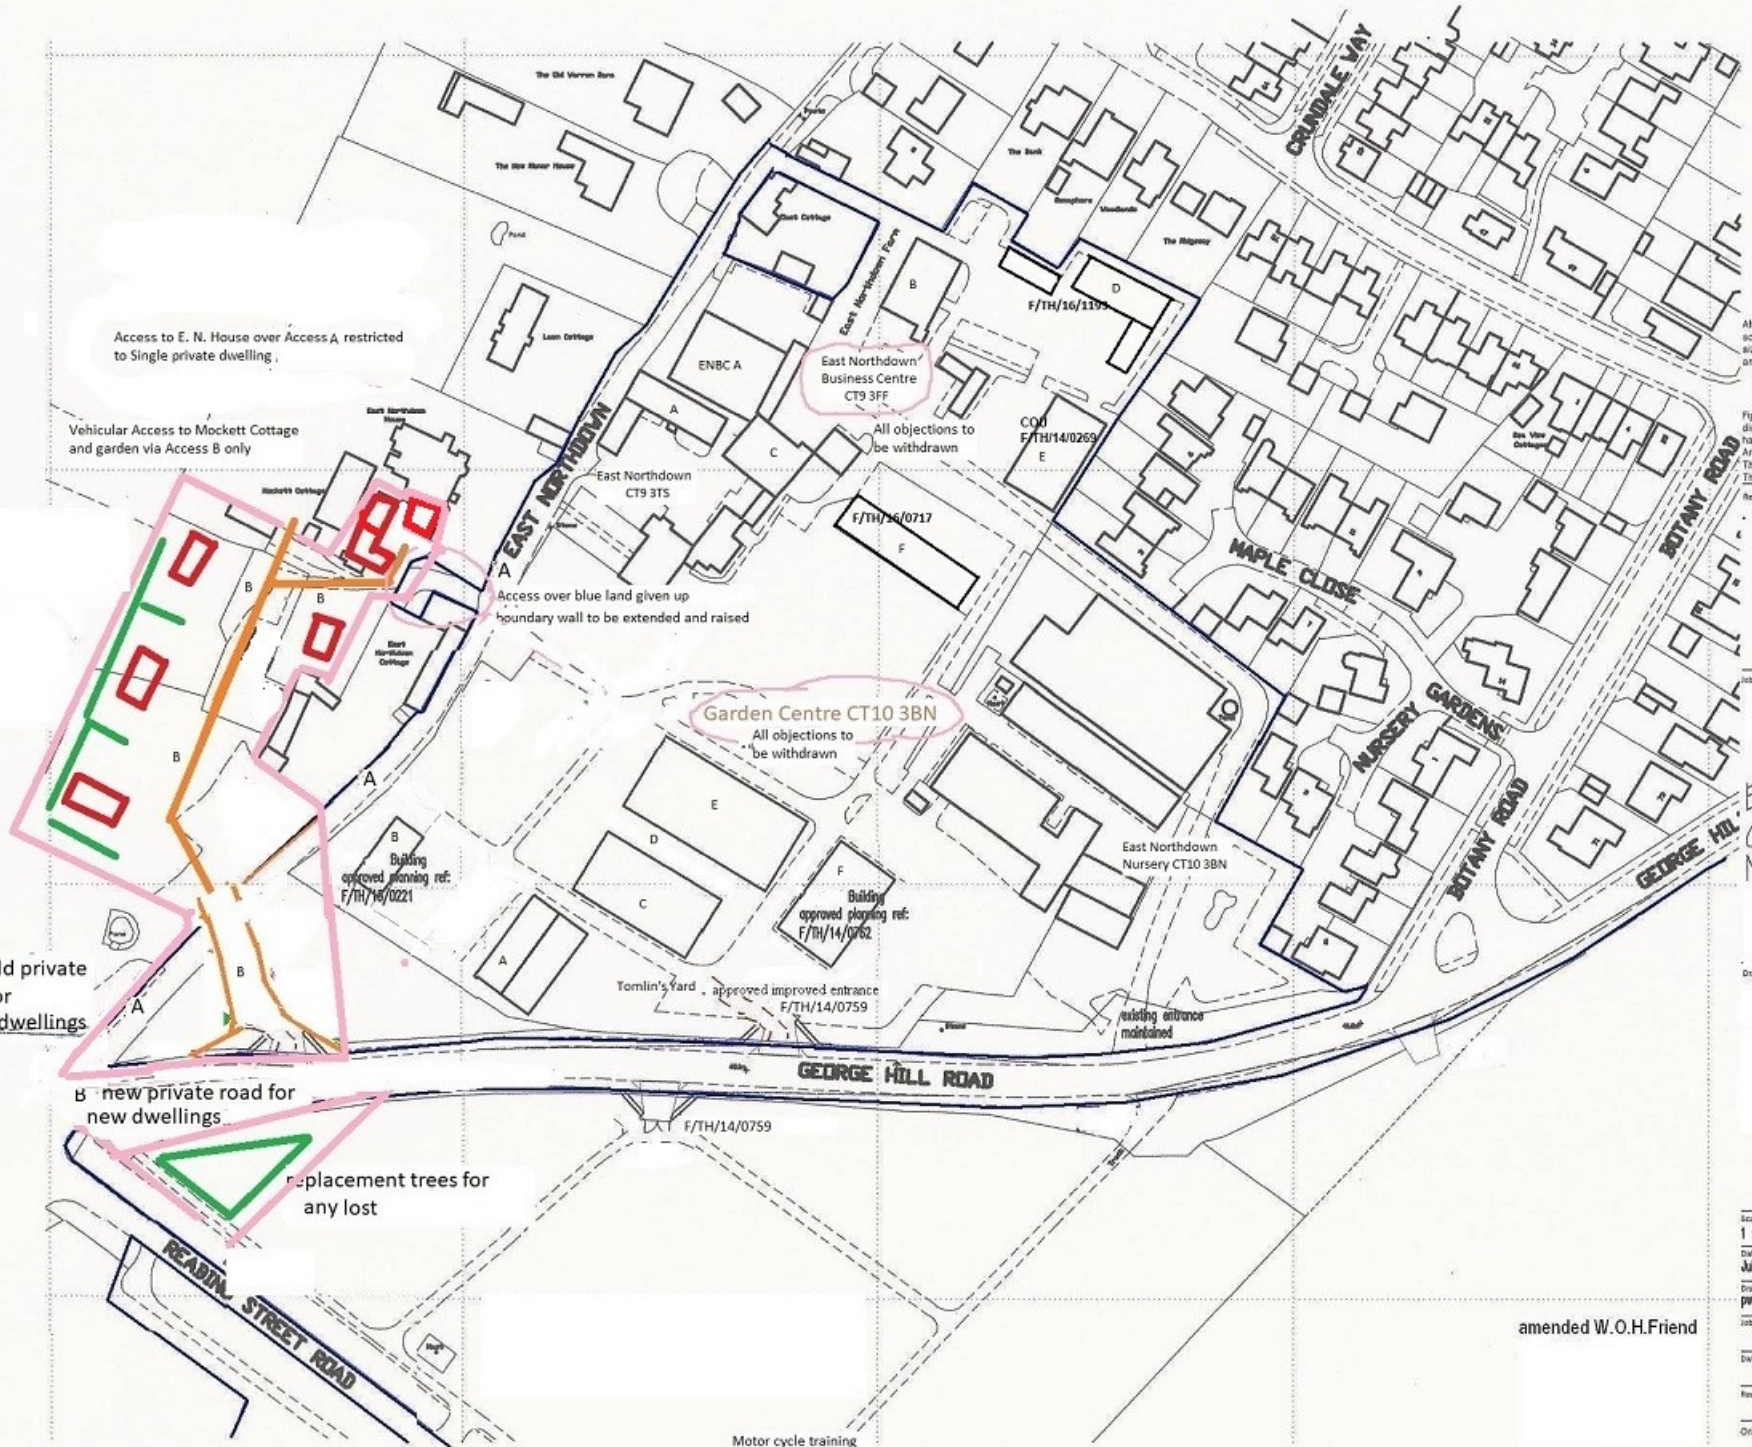

Access to E. N. House over Access A restricted to Single private dwelling

Vehicular Access to Mockett Cottage and garden via Access B only

Access over blue land given up boundary wall to be extended and raised

Garden Centre CT10 3BN  
All objections to be withdrawn

East Northdown Business Centre CT9 3FF  
All objections to be withdrawn

Building approved planning ref: F/TH/16/0221

Building approved planning ref: F/TH/14/0762

Tomlin's yard approved improved entrance F/TH/14/0759

existing entrance maintained

F/TH/14/0759

Motor cycle training school F/TH/15/1272

A old private road for existing dwellings

B new private road for new dwellings

replacement trees for any lost