
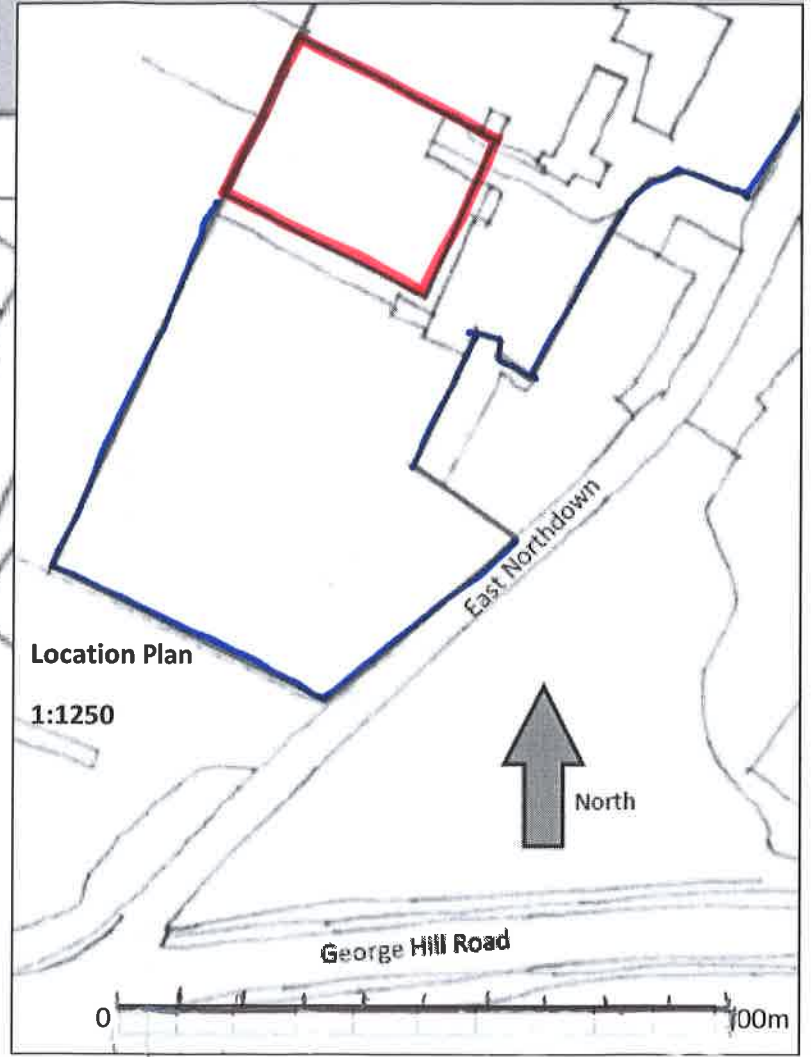
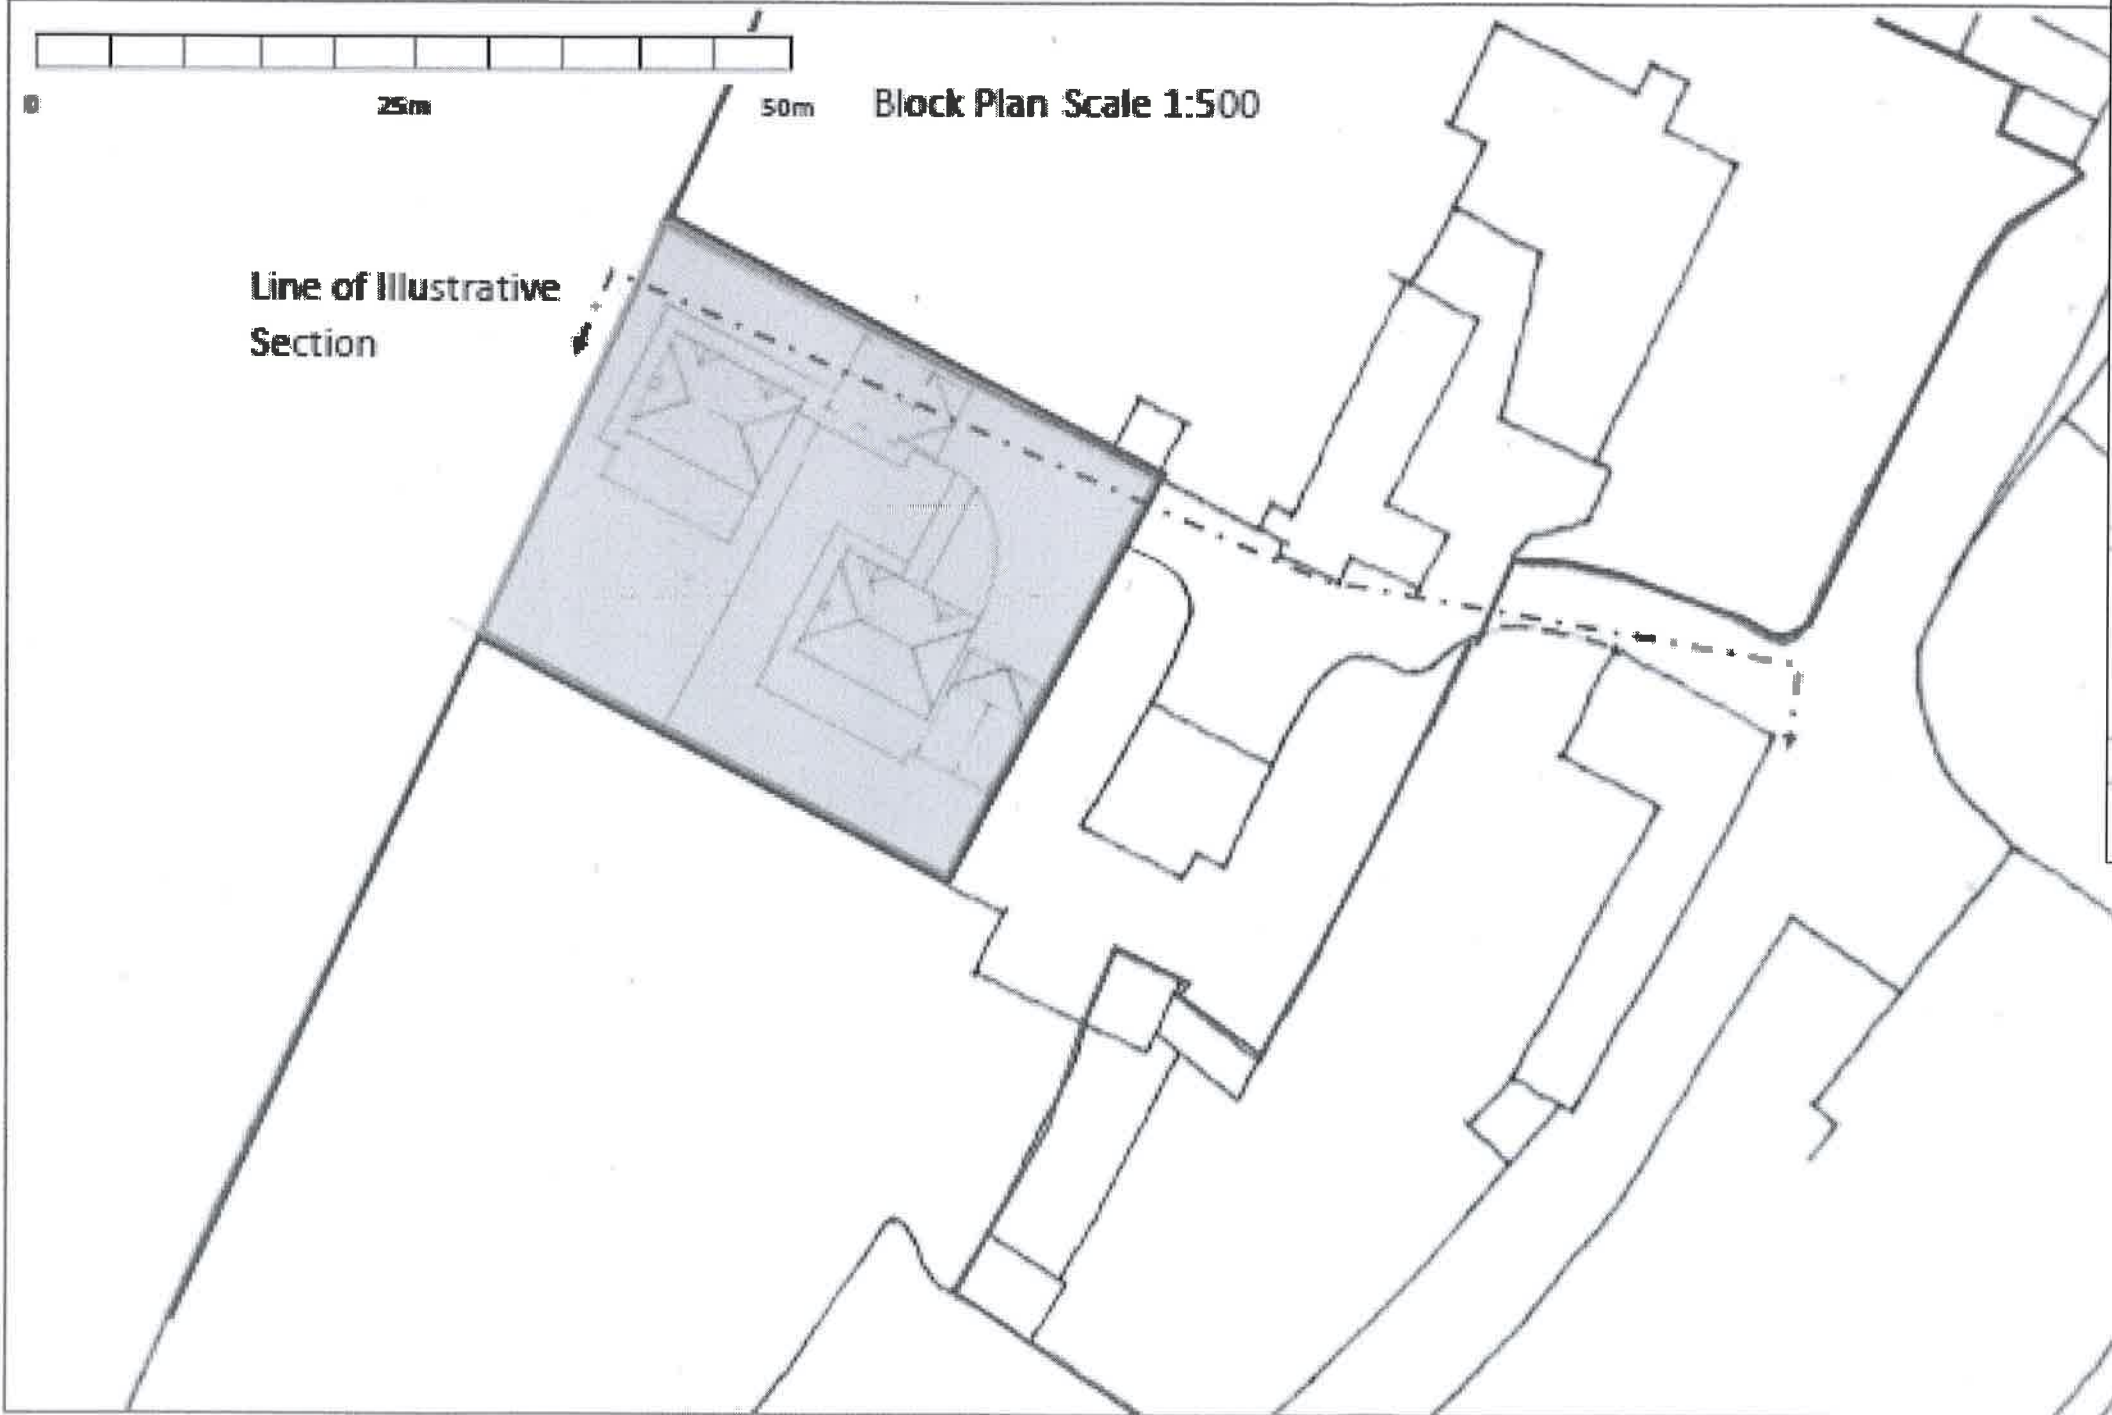


**Illustrative Section Across Site Scale 1:200**

PLANNING DEPARTMENT  
RECEIVED  
04 JUL 2019

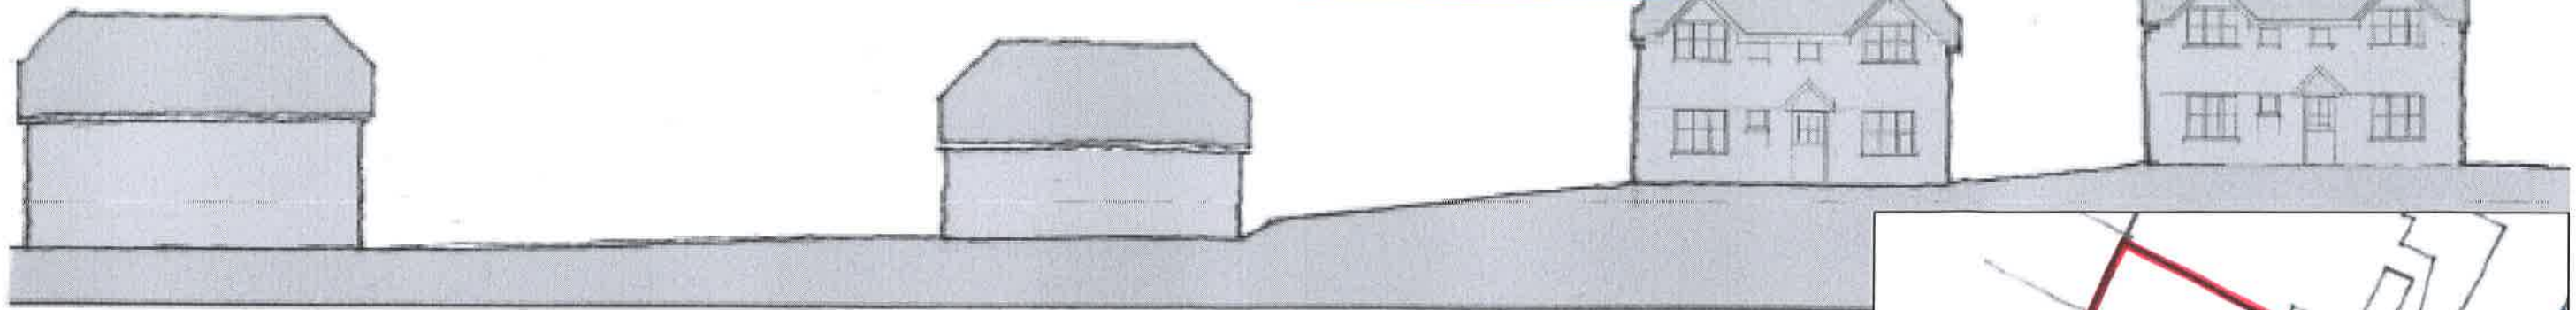

**Paddock next to East Northdown House**  
**Proposed Residential Development**  
**Section and Block Plan**  
**Scale 1:200 and 1:500**  
Dwg EN/19/6/1